


OFFICE OF THE MARION COUNTY SURVEYOR
SECTION RECORD CORNER
SECTION 21 TOWNSHIP 15 RANGE 5
DATE: ---9-11-99--- 5-3-04
PARTY CHIEF: --Whiteside-- Wilcoxon
CREW: _____
TYPE OF MARKER: PK nail at surface
METHOD OF ESTABLISHMENT: County: 10-11-94

IN. S.P.C. E ZONE, NAD 83
NAME: 15052104
N: 497937.5850(m)
E: 72312.5720(m)

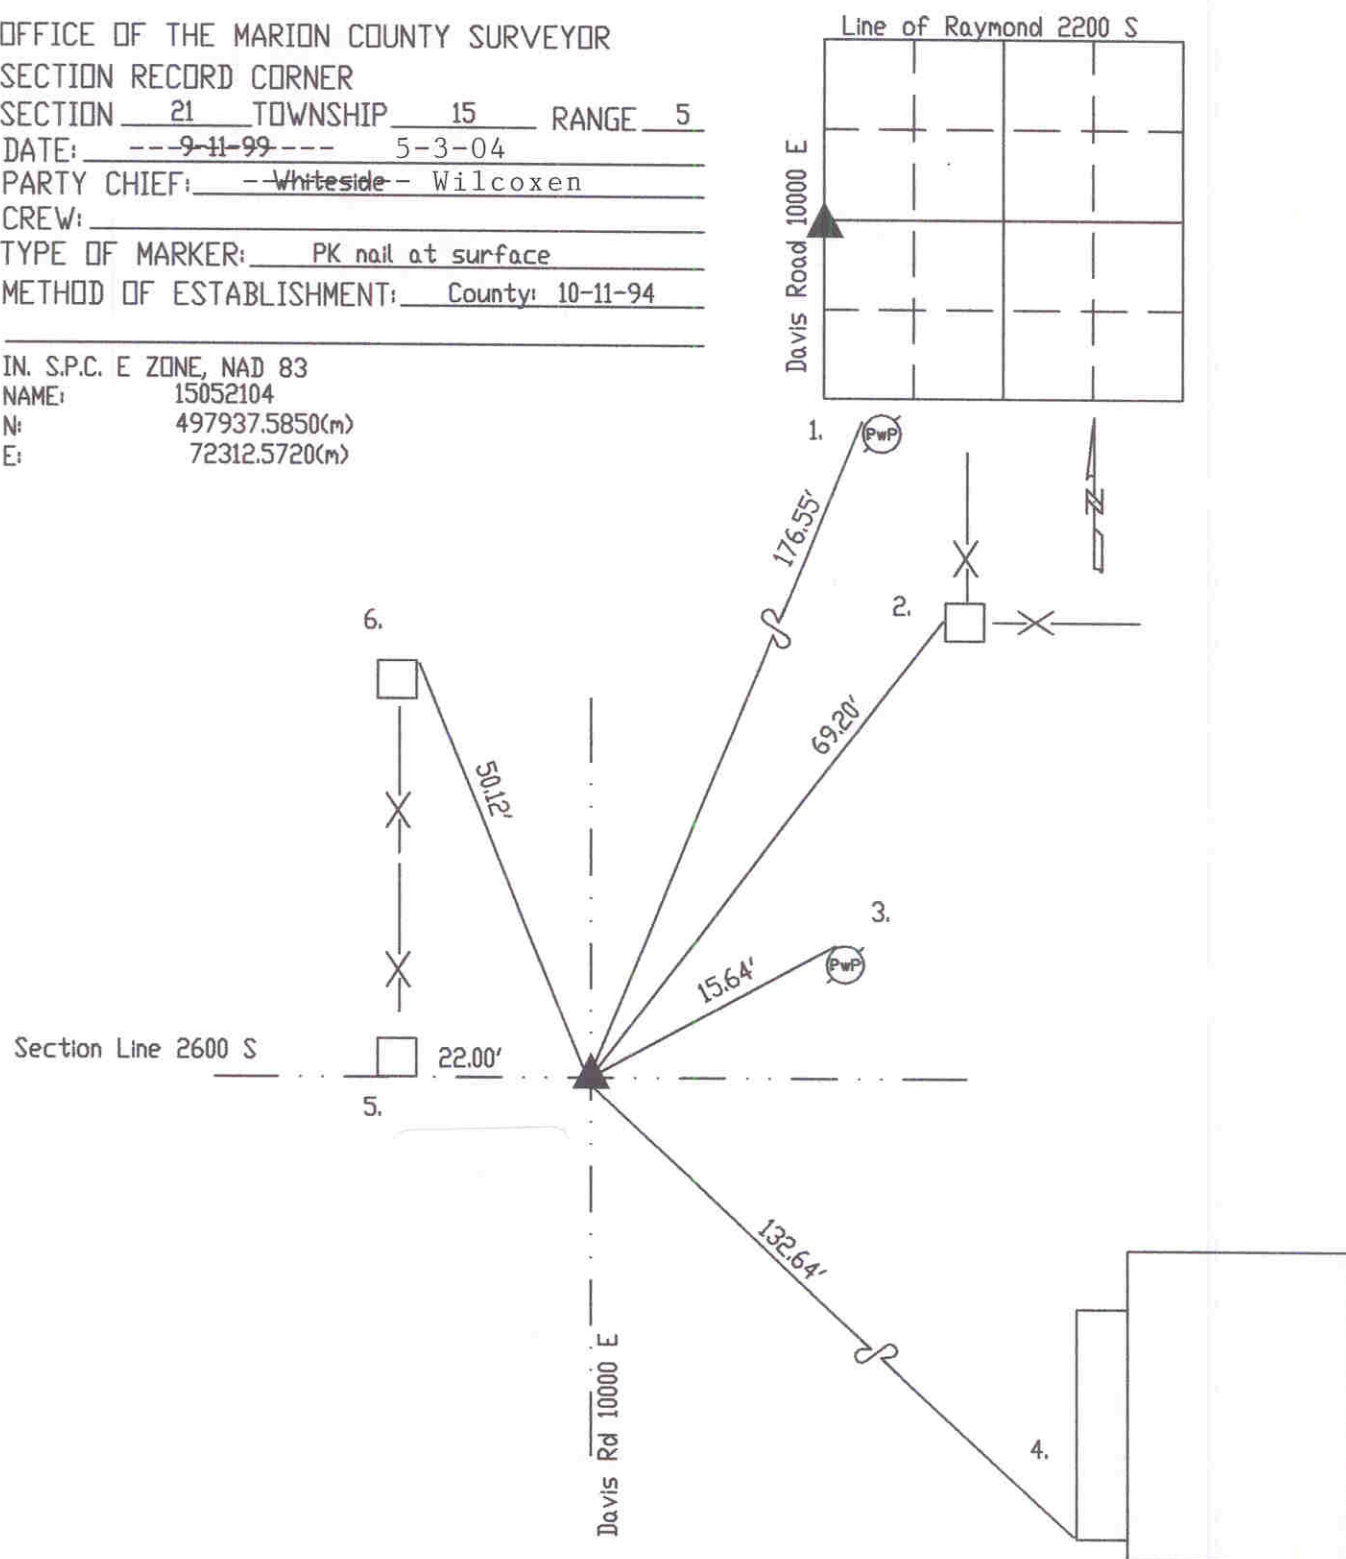

SC552104

REF.	DISTANCE	DESCRIPTION
1.	176.55'	Road nail W PwP 24'up
2.	69.20'	PK nail W wooden fence post 12'up
3.	15.64'	PK nail N PwP#11-651 12'up
4.	132.64'	SW corner of brick porch for ADDRESS 2601
5.	22.00'	SE corner of brick column for fence
6.	50.12'	NE corner of brick '